


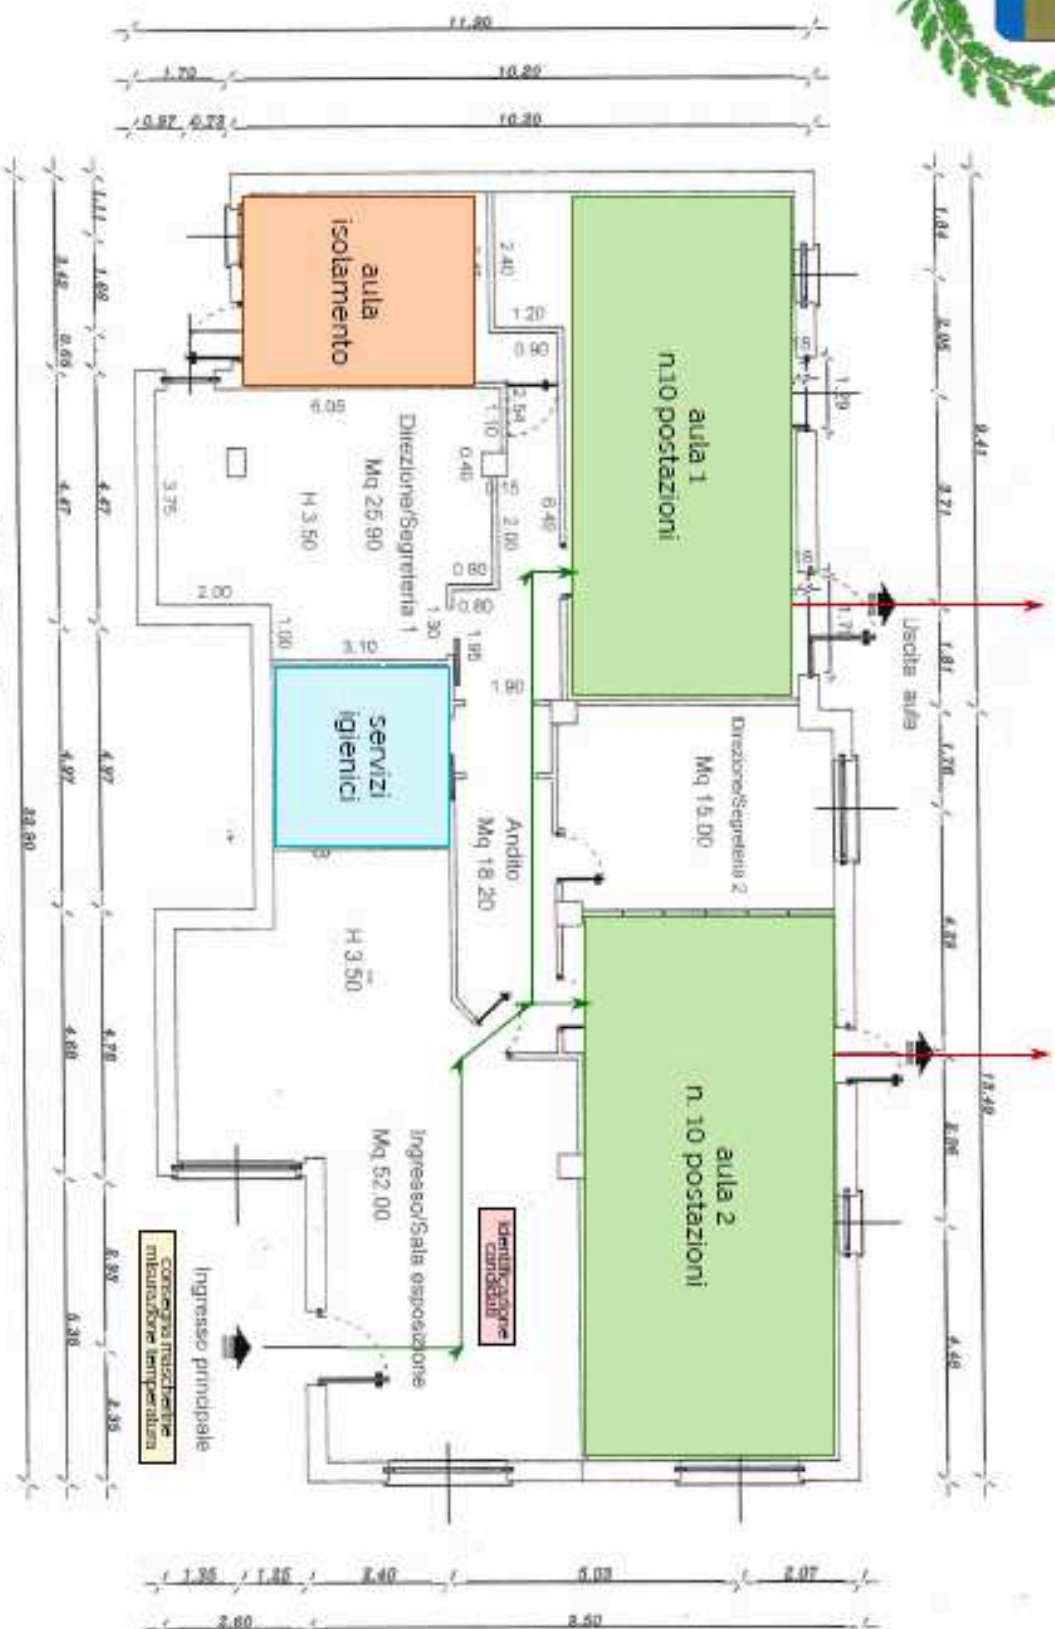

PIANTA LOCALI THARROSNET scala 1:100



Via San Francesco d'Assisi